



EXISTING GROUND FLOOR


■ TO BE DEMOLISHED

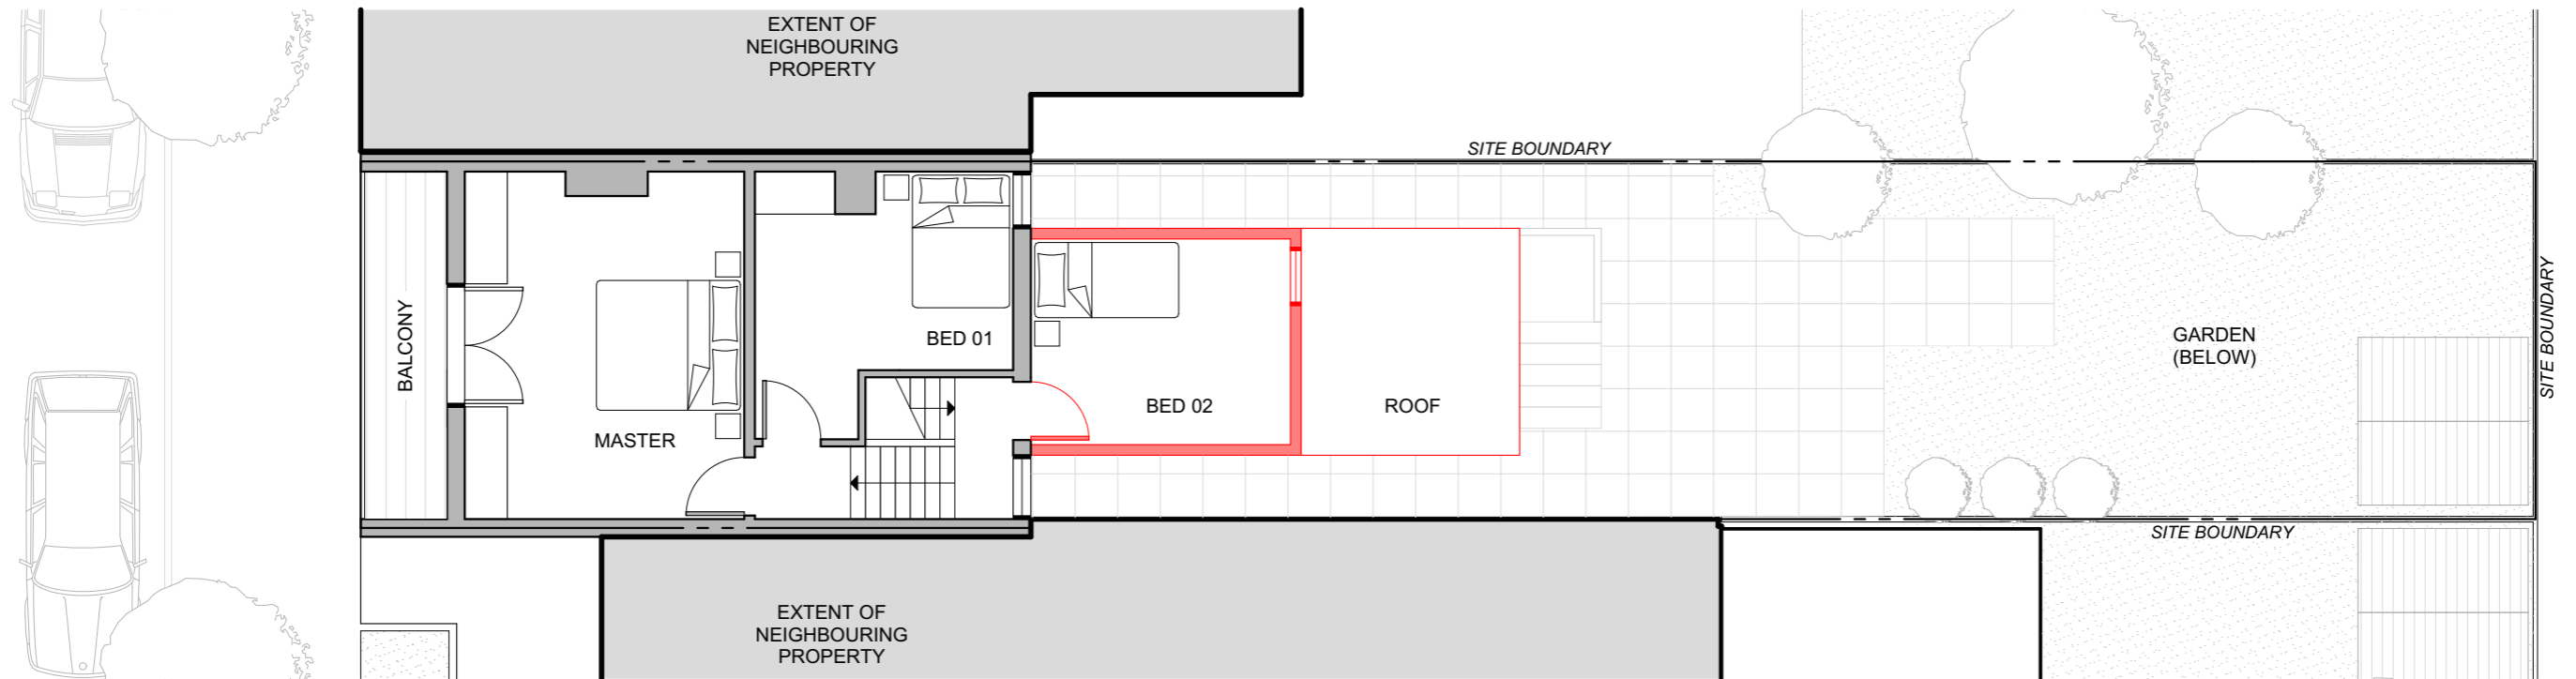


EXISTING LEVEL 1

■ TO BE DEMOLISHED

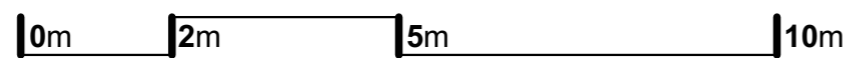

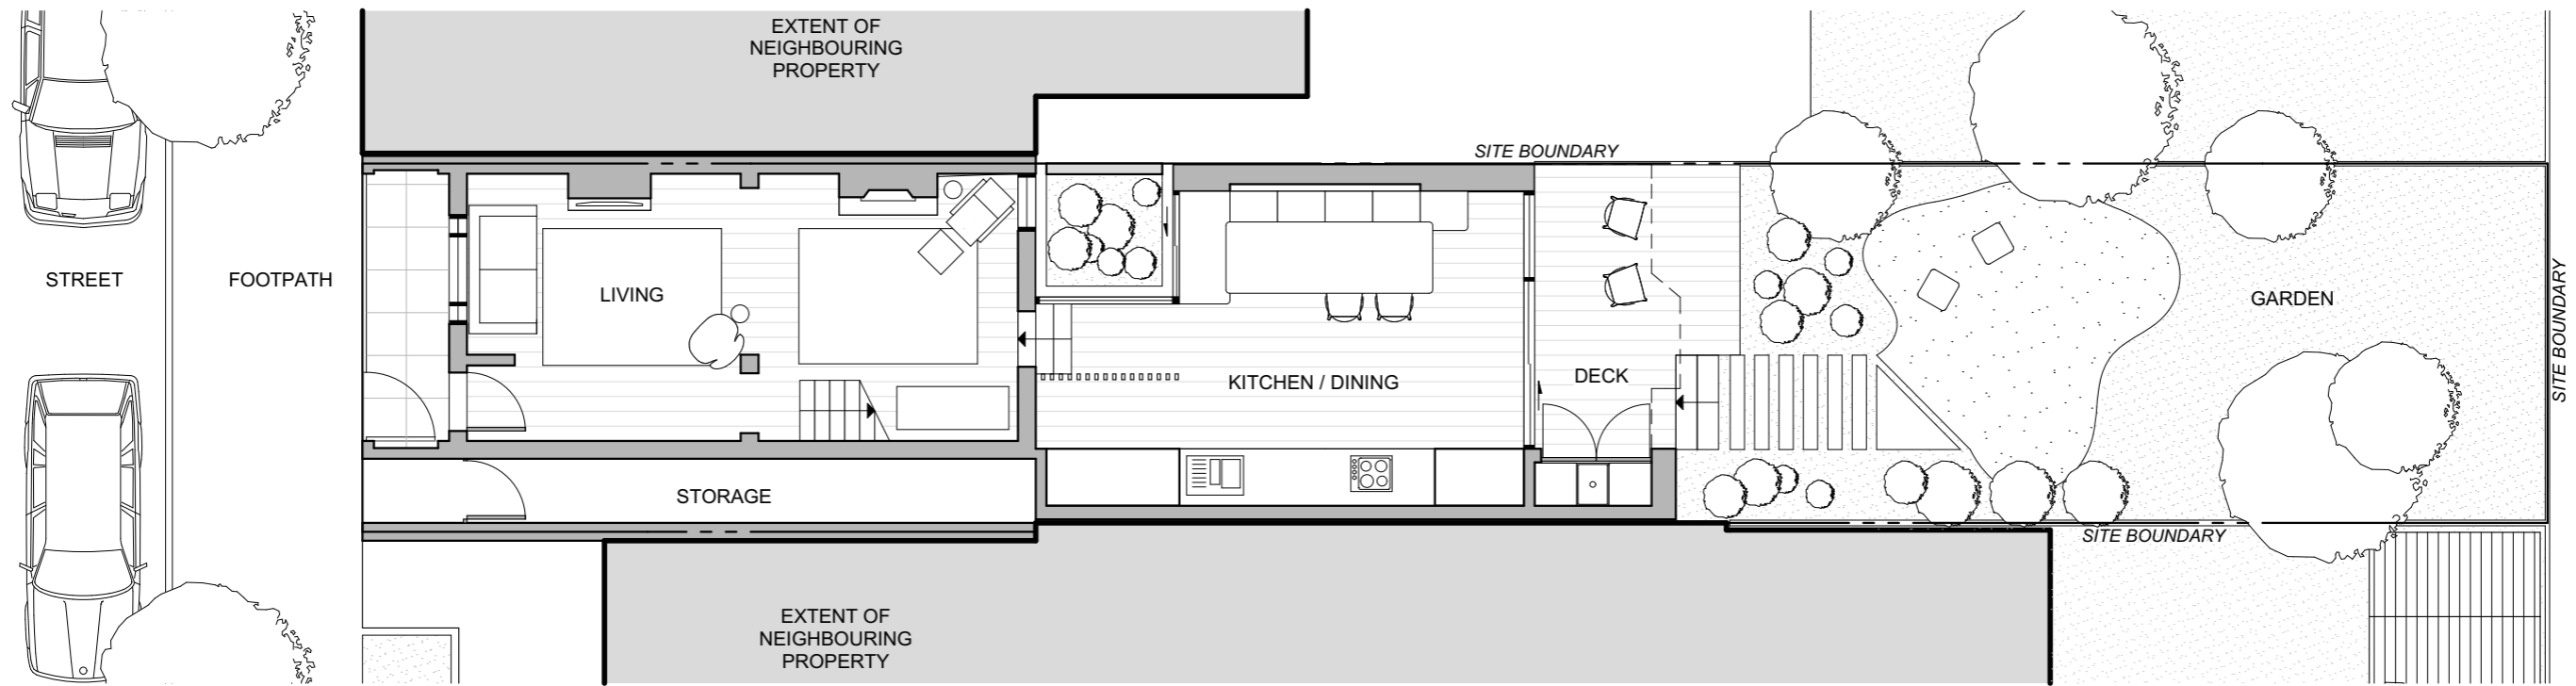

PROPOSED GROUND FLOOR

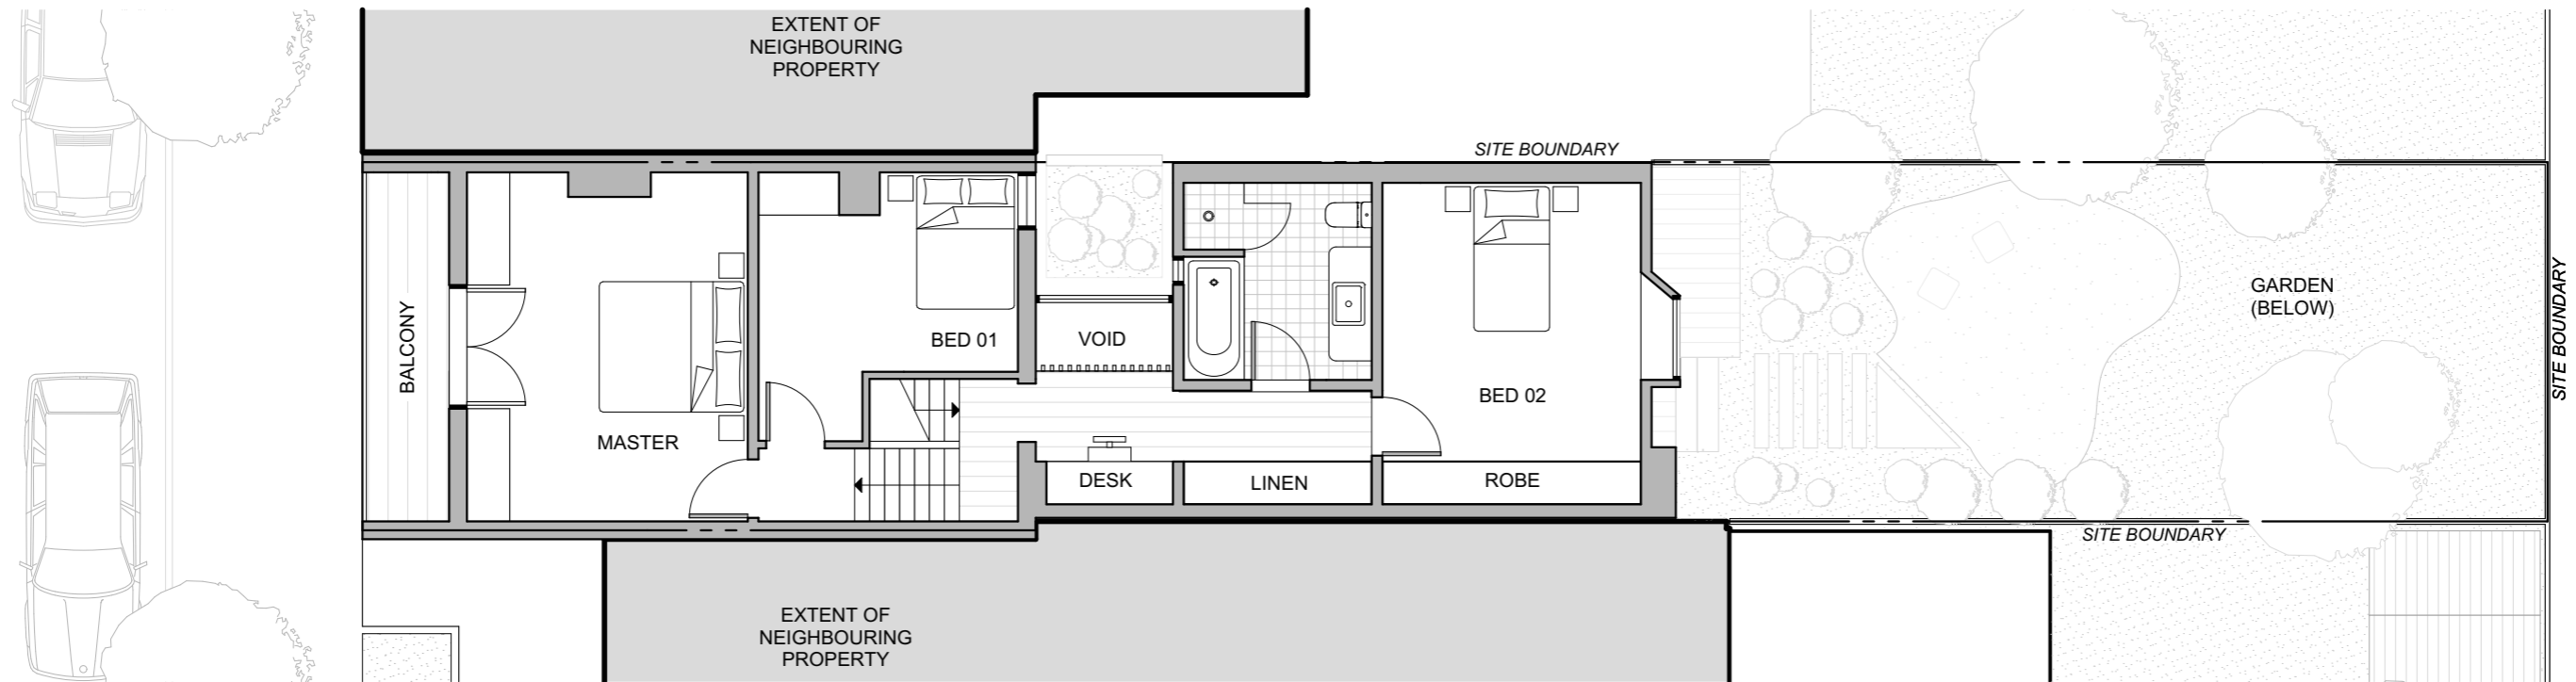

PROPOSED LEVEL 1

